

PROJECT AT
GOREGOAN WEST








#### Residential Apartment

Lorem Ipsum is simply dummy text of the printing and typesetting industry. Lorem Ipsum has been the industry's standard dummy text ever since the 1500s,

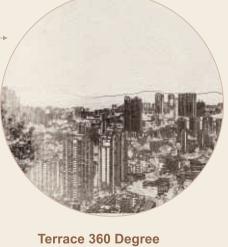

Lorem Ipsum is simply dummy text of the printing and typesetting industry. Lorem Ipsum has been the industry's standard dummy text ever since the 1500s,



#### Balcony

Lorem Ipsum is simply dummy text of the printing and typesetting industry. Lorem Ipsum has been the industry's standard dummy text ever since the 1500s,




#### **Podium Design**

Lorem Ipsum is simply dummy text of the printing and typesetting industry. Lorem Ipsum has been the industry's standard dummy text ever since the 1500s,



#### **Podium Garden**

Lorem Ipsum is simply dummy text of the printing and typesetting industry. Lorem Ipsum has been the industry's standard dummy text ever since the 1500s,

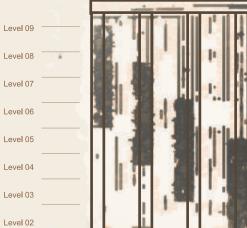

Level 02 Level 01

Level 03

Level 09

Level 07

Level 06





Desire and Destiny

Engineered Marvel Asmi Legacy stands tall as a masterpiece of 35+ story architectural brilliance in Goregaon west, where every element is meticulously crafted to create a harmonious living experience. The elegant façade, with its contemporary design and stylish accents, beckons you to enter a world of grace and refinement.

Uncompromised Space as An Unprecedented Feature, First Level Of Residences Start At 34m Above Ground Level. Ranging From 750 Square Feet To 1100 Square Feet Well Designed 2 & 3 Bhk Apartments Offer Premium Living Spaces And Stylish Lifestyle. The Abundant Natural Light That Penetrate Through Large Windows Further Enhances The Ambience. The Upper Deck Balcony That Boast Of Beautiful Horizon Of Madh Island To The West And Lush Greenery Of Aarey



AN ONGOING
LEGACY FOR
PRODUCING
SIGNATURE HOMES
DESIGNED AND
BUILT TO AN,
EXCEPTIONAL
LEVEL.



LOCATION

## **Easy Connectivity**

Asmi Legacy is ideally situated off S V Road, in Goregaon West, a stones throw away from Goregaon Railway Station West. With easy access to Schools, Hospitals & Entertainment Hubs, it's a thriving destination favoured with progressive spirit and well connected lifestyle that

- ☐ Inorbit Mall 1.8 kms
- ₩ Oberoi Mall 3.5 kms
- ♥ Vibgyor School 1.6 kms
- Witty International School 2.2 kms
- ☐ Goregaon Station 800 m
- Bangur Nagar Metro Station Link Rd 1.3 kms
- D Mart 1.3 kms
- Veer Savarkar Flyover 1.1 kms
- == Goregaon SV Road 100 m
- = Goregaon MG Road 100 m
- Goregaon Sports Club 2.7 km

## HighLight

- ☐ Supermarkets & Groceries
- Hotels & Restaurants
- ⊕ Hospitals
- @ Cinema Theaters
- **⇔** Education
- Cafe's & Restaurants
- Park & Leisure
- Sports & Recreations
- Railways
- Metro Stations



## ASMI LEGACY NEIGHBOURHOOD

Lorem Ipsum is simply dummy text of the printing and typesetting industry. Lorem Ipsum has been the industry's standard dummy text ever since the 1500s, when an unknown printer took a galley of type and scrambled it to make a type specimen book.





180° VIEW

# INTERACT WITH LUSH GREENS OF AAREY COLONY

Unobstructed View of Goregaon-East



180° VIEW

# GREET THE COOL VIBES OF MADH ISLAND

Unobstructed View of Goregaon-West





APARTMENT

## INTERIOR LIVING



## A WELCOME CHARM

Elegantly Designed

Double Height Lobby





## A Cool Vibe that talks Sophistication

Elegantly Designed Double Height Lobby



## Unparalleled Horizon

Elegantly Designed Double Height Lobby



## Thriving Reminiscence

Elegantly Designed Double Height Lobby



## The World of Aromas Relish Your Mind

Lorem Ipsum is simply dummy text of the printing and typesetting industry.



## The World Of Aromas Relish Your Mind

#### **AUTOMATION**

- Automatic High Speed Elevator
- Provision for Wi-Fi / Broadband
- Common Utilities / Areas
- Provision for Inverter Point

#### **SAFETY & SECURITY**

- CCTV Surveillance System
- Intercom Facility
- Video Door Phone
- Boom Barrier On Entrance Gate
- Security Cabin
- Earthquake Resistant RCC Structure

#### **PARKING**

Car Covered Parking

#### **GREEN FEATURES**

- Rain Water Harvesting
- Solar System

#### **PAINT**

- Internally Tractor Emulsion
- Externally Semi Acrylic Paint

#### TILES

- Dado Tiles in The Washroom,
   Toilets & Above Kitchen Platform Upto Beam Level
- Dado Tiles in Dry Terrace Upto Sill Level

#### **KITCHEN**

- Granite Platform with Stainless Steel Sink
- Provision for Water Purifier

#### **FLOORING**

#### Living Room, Bedroom & Kitchen:

• 2' X 2' Vitrified Tiles/Marble

#### WASHROOM & TOILET

- Vitrified Floor Tiles
- Ceramics Dado Tiles
- Antiskid Floor Tiles

#### WINDOWS:

- 3 Track Powder Coated Aluminum Sliding with Insect Mesh
- M. S. Safety Grill & Granite Frame

#### DOORS

Entrance Door:

- Handle Lock for Main Door
- Pre-laminated Flush Door
- S.S. / Brass Finish Accessories & Fixtures

#### **BEDROOM**

• Laminated Flush Door

#### **TOILETS**

 Waterproof Flush Door with Both Side Lamination

#### PLUMBING

- Concealed Piping
- Sanitary & Bath Fittings
- C.P. Fittings Jaquar or Equivalent
- Provision for Geyser in One Washroom


#### ELECTRICAL

- Concealed Fire Retardant Low Smoke Copper Wires
- Circuit Breaker
- TV & Telephone Point in Living & Bedrooms
- Modular Switches
- Two Way Switches for Fan & Tube in Bedrooms
- Split A.C. Provision in Bedrooms
- Fridge, Oven & Food Processor Point in Kitchen
- Provision for Exhaust Fan in Kitchen & Washroom

## 20+ AMENITIES

Lorem Ipsum is simply dummy text of the printing and typesetting industry. Lorem Ipsum has been the industry's standard dummy text ever since the 1500s, when an unknown printer took a galley of type and scrambled it to make a type specimen book.



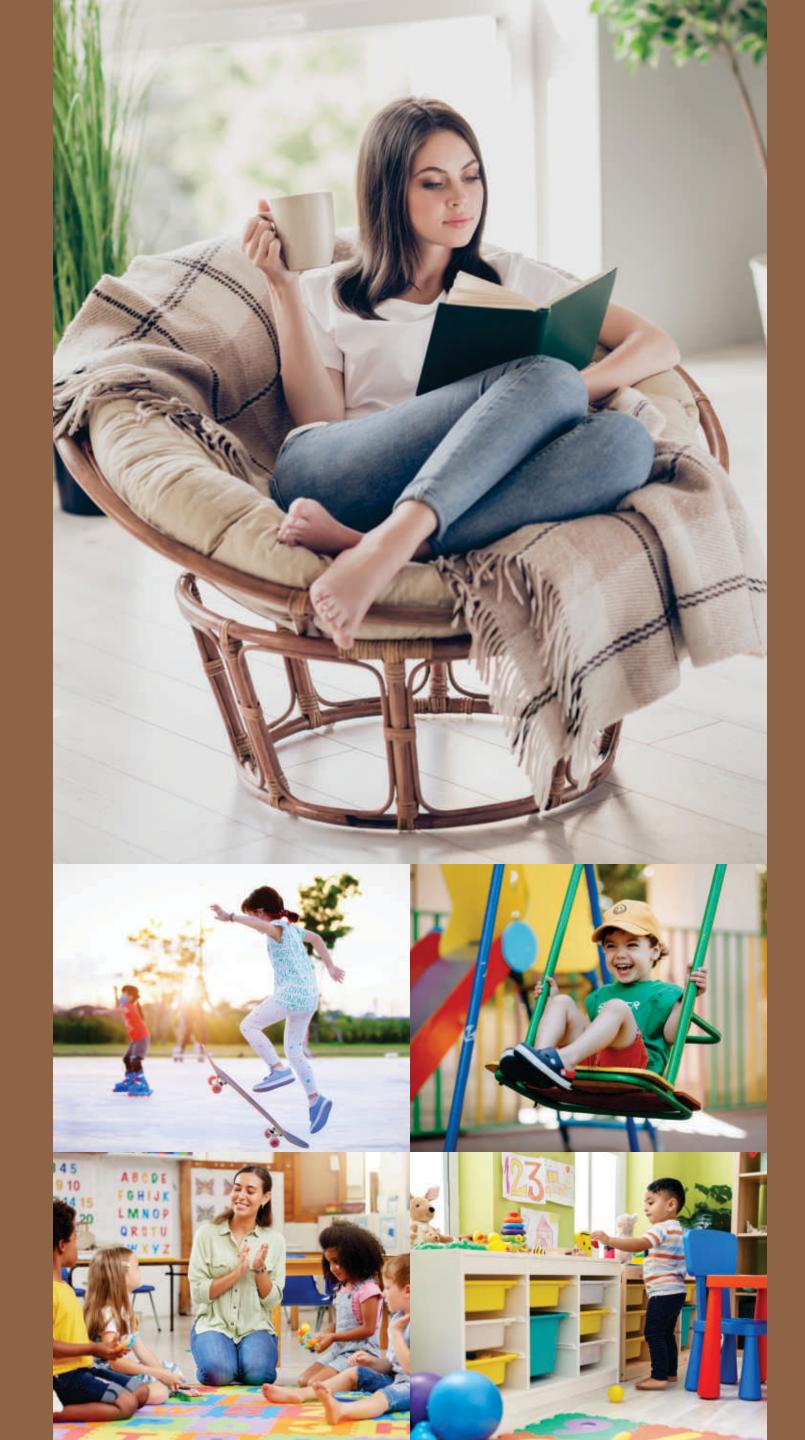

### A Renaissance Of Wellness

Asmi Legacy offers unparalleled living experience with extensive range of amenities to elevate your sense of well-being.



01 - Gymnasium



02 - Yoga Deck



03 - Jogging Track & Waking Garden



04 - Reading Nook



05 - Indoor Games



06 - Skating Area



07 - Kids Play Area



08 - Creche



09 - Toddler's Area




10 - Elderly Area






## Unlimited Childhood Memories Indeed


Kid's Play Area & Toddlers Play Area

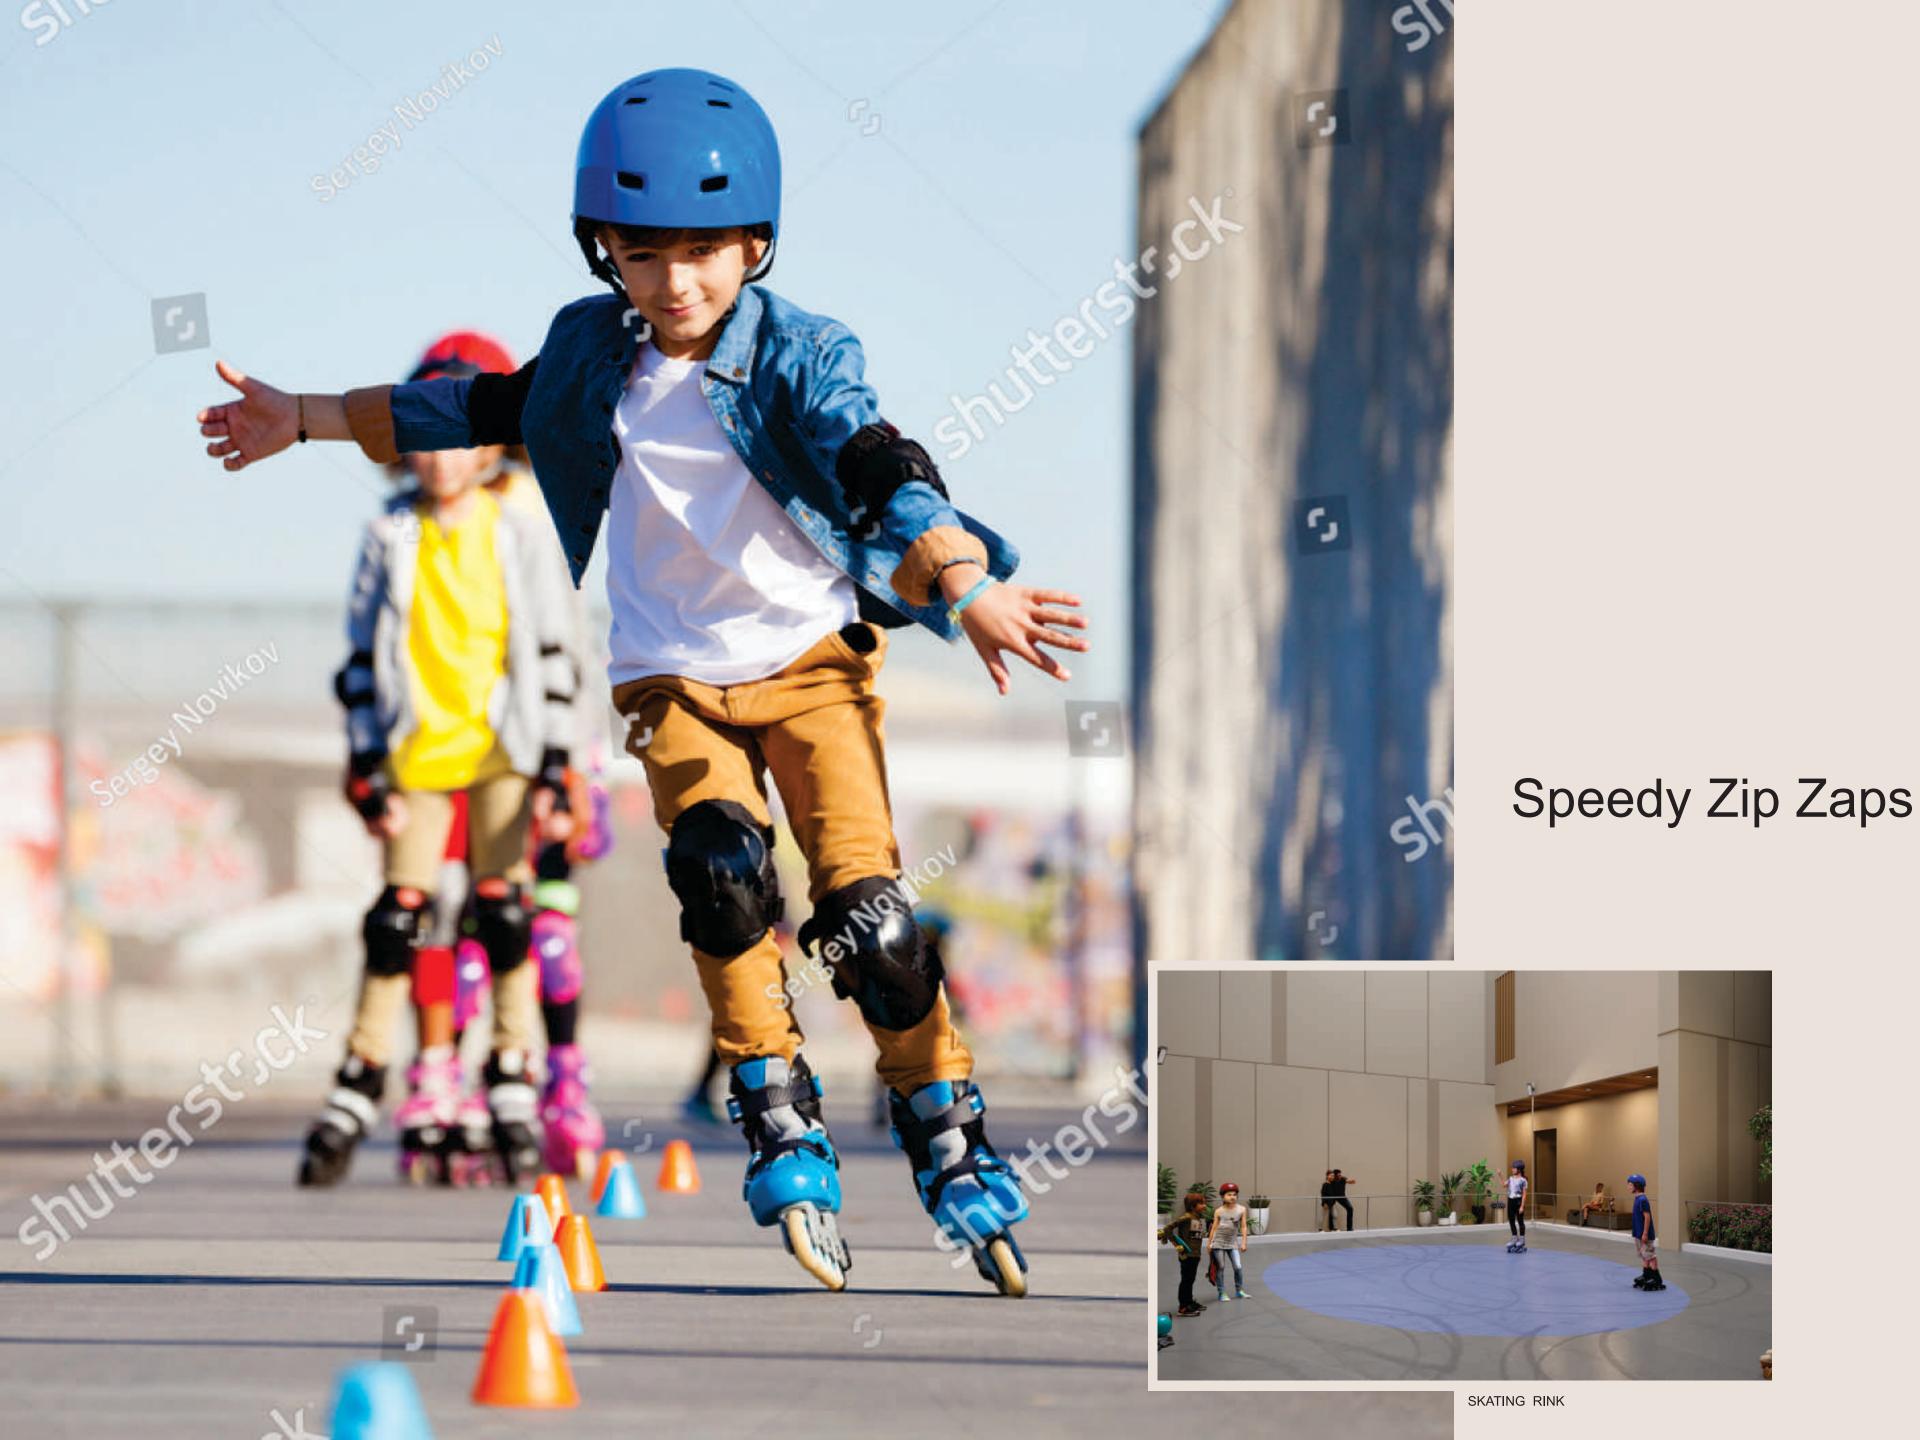

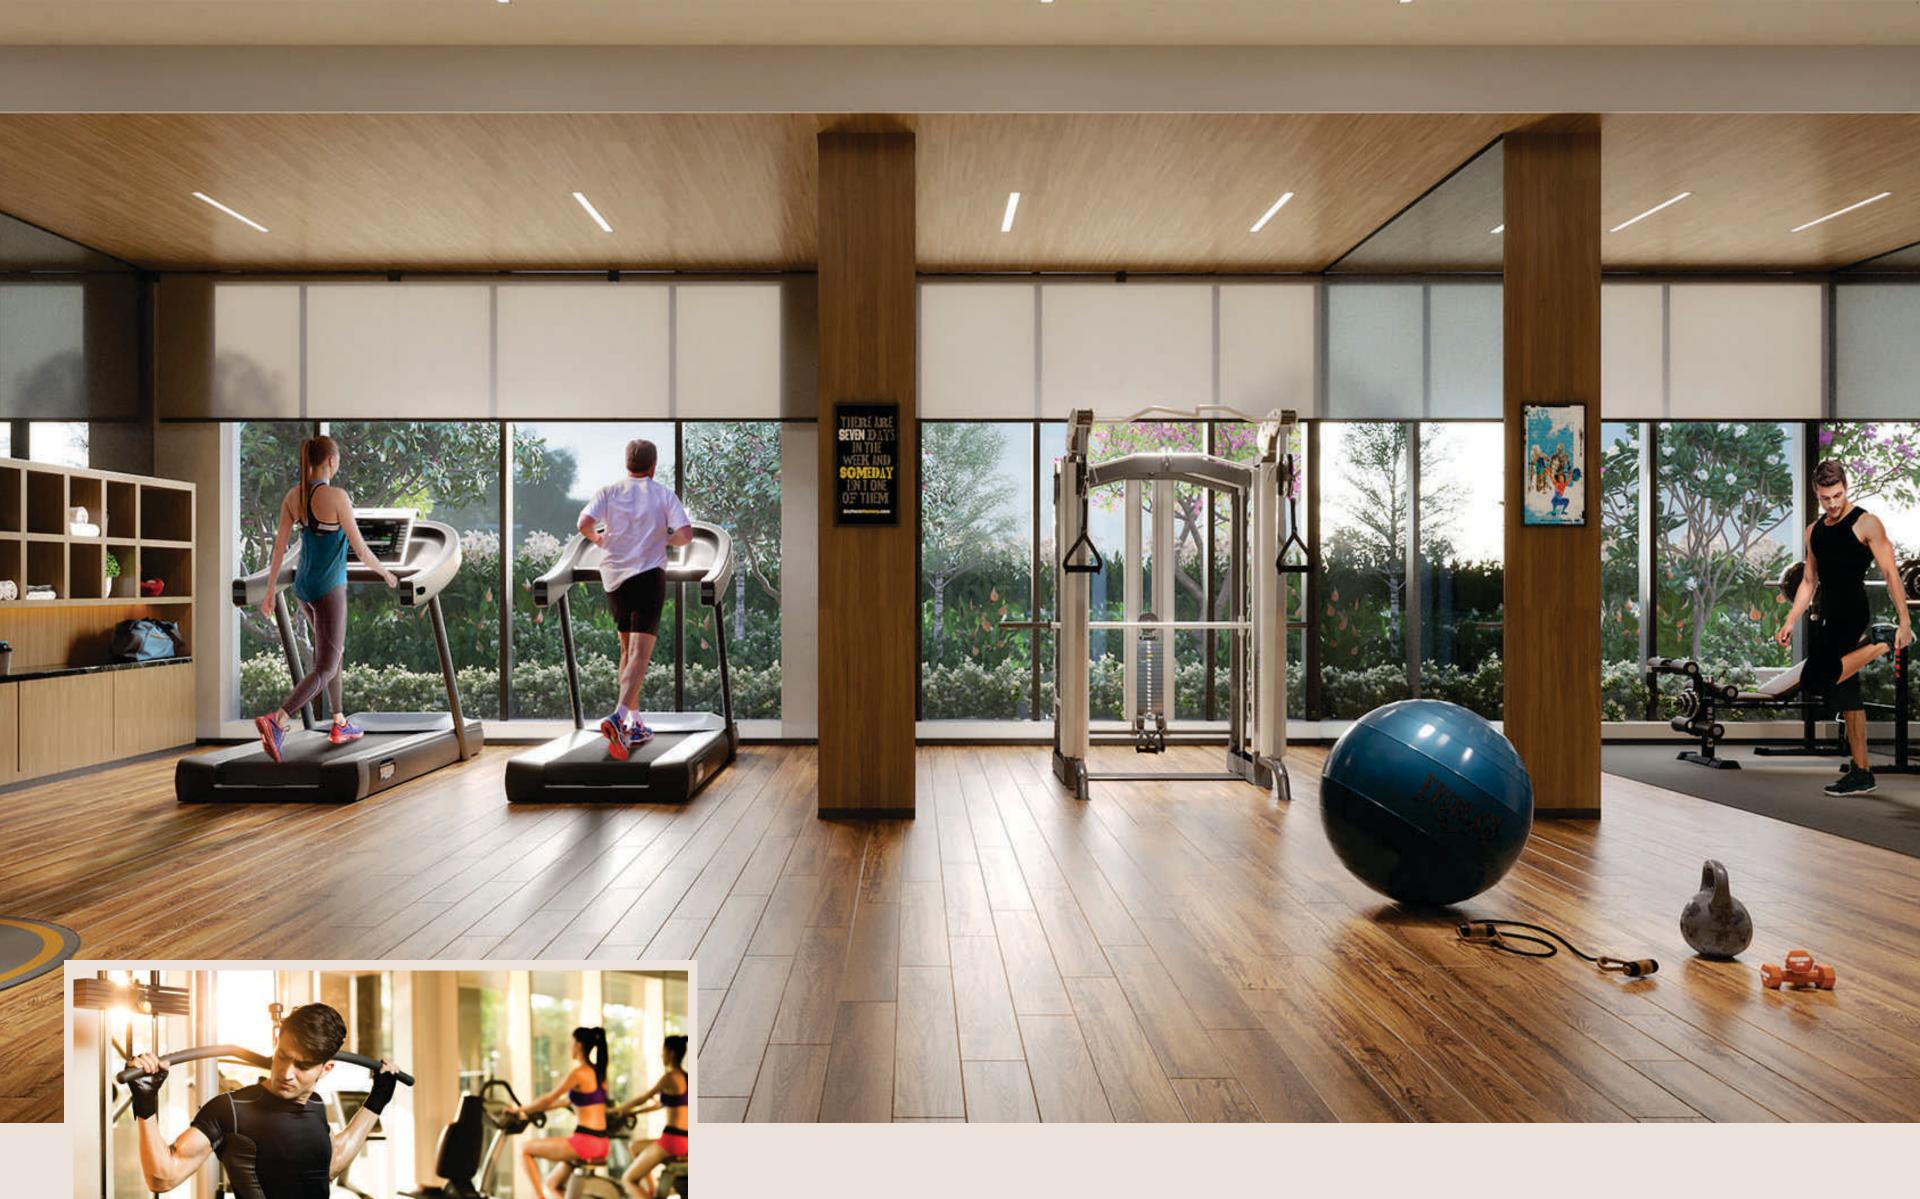

## A Small Workout Big Difference

FULLY EQUIPPED GYMNASIUM

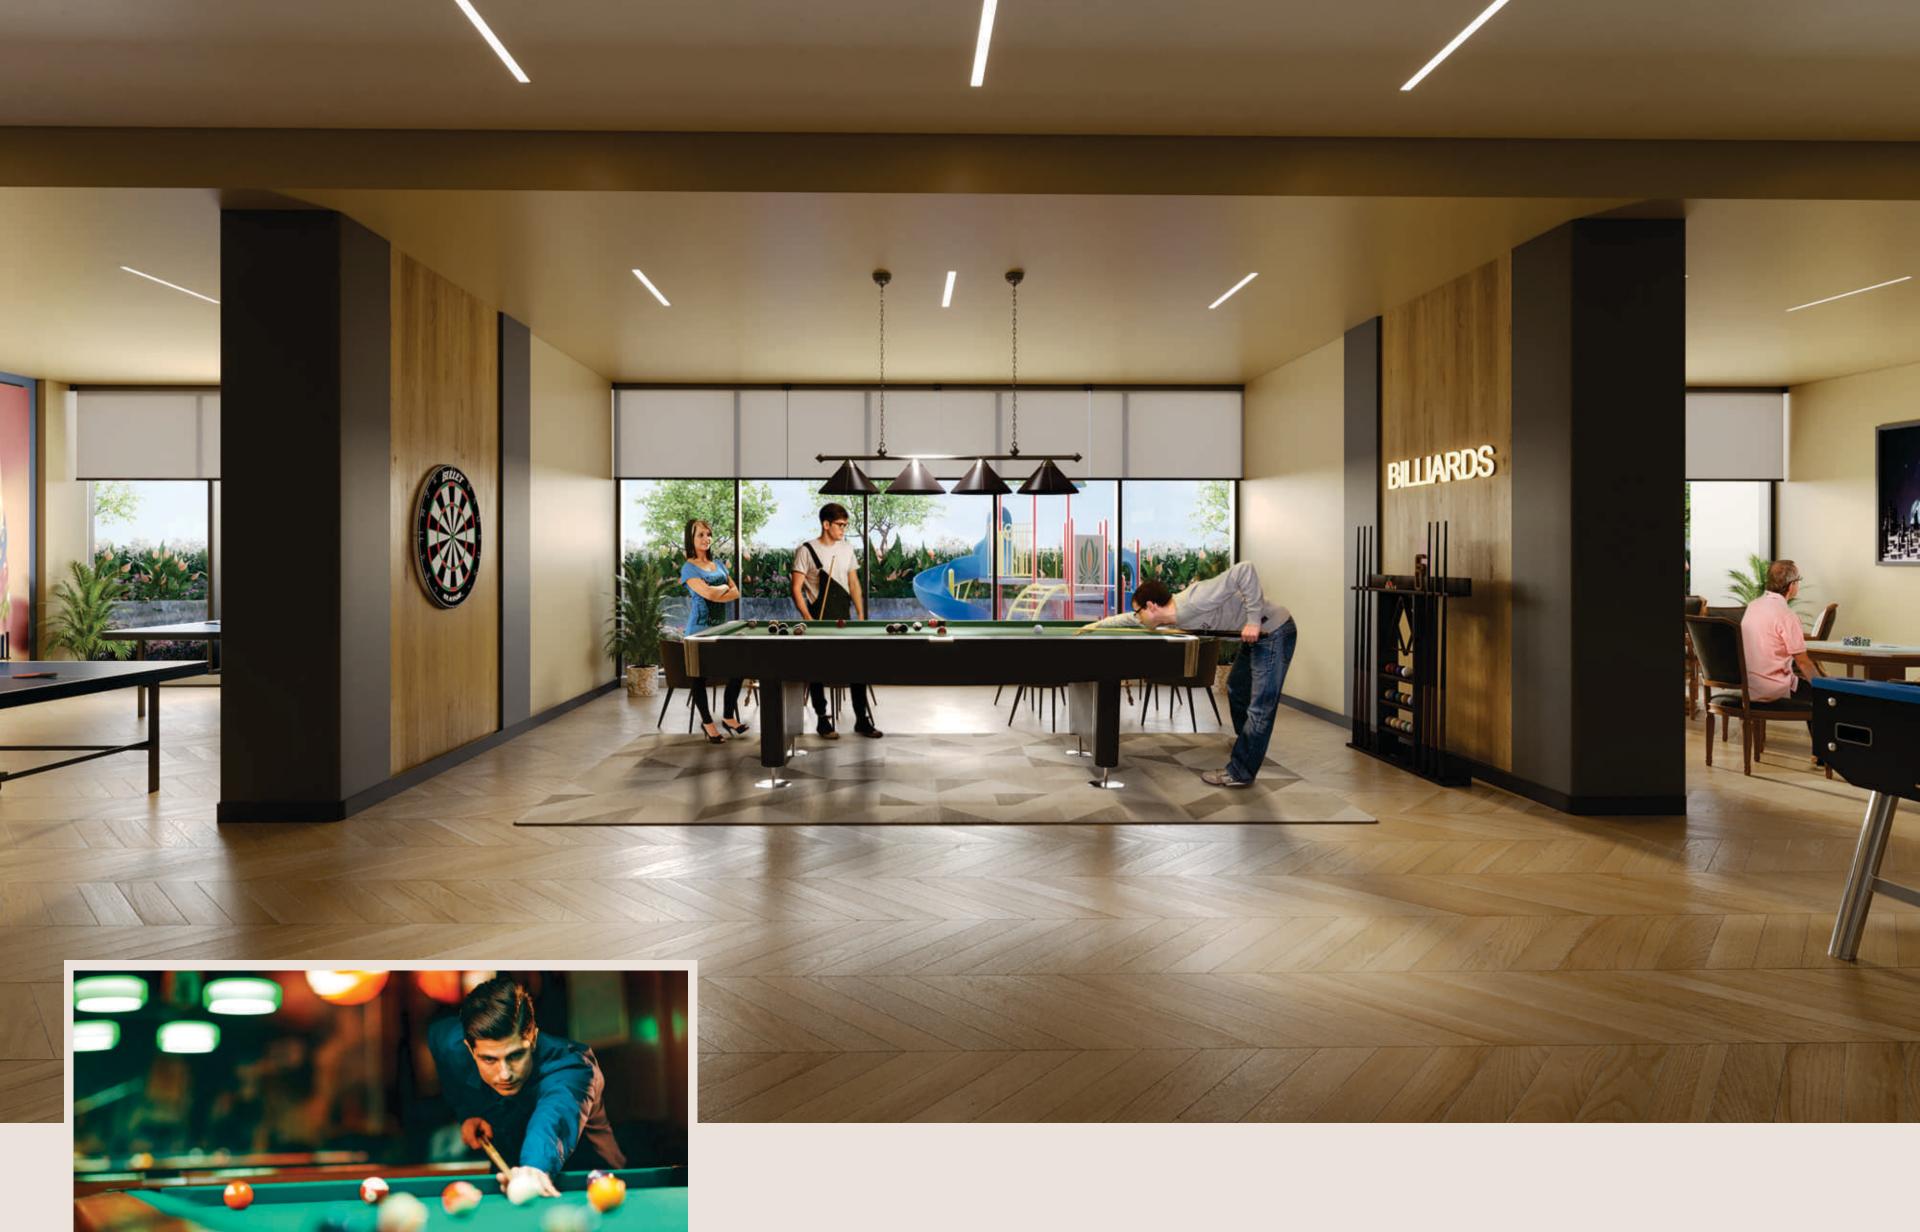

## A Right Stroke

INDOOR GAMES ROOM

## Typical Floor Plan





### Unit Plan



Building Tradition Beyond Horizon

#### **APARTMENTS 5, 10, 15 & 20**

1 Bedroom

1 Bathroom

1 Open plan kitchen, living & dining room 1 Balcony

. BQ 2 R h BW R h	Q 2 I d 2	= 2 2 1
Kitchen, Living & Dining	4.8 x 5.8	15.7 x 19.0
Hallway	6.8 x 1.2	22.3 x 3.9
Bedroom	4.0 x 3.5	13.1 x 11.5
Bathroom	2.8 x 2.0	9.2 x 6.6
Balcony	1.6 x 3.3	5.2 x 10.8

2~I 2dR MD d2

Floor plans shown are not to scale and ratio may differ to other plans in this document Apartment layouts are for guidance only. All dimensions are approximate and subject to change









### Unit Plan



#### **APARTMENTS 5, 10, 15 & 20**

1 Bedroom

1 Bathroom

1 Open plan kitchen, living & dining room 1 Balcony

. BQ 2 R h BW R h	Q 2 I d 2	= 2 2 I
Kitchen, Living & Dining	4.8 x 5.8	15.7 x 19.0
Hallway	6.8 x 1.2	22.3 x 3.9
Bedroom	4.0 x 3.5	13.1 x 11.5
Bathroom	2.8 x 2.0	9.2 x 6.6
Balcony	1.6 x 3.3	5.2 x 10.8

2~I2dR MDd2

Floor plans shown are not to scale and ratio may differ to other plans in this document Apartment layouts are for guidance only. All dimensions are approximate and subject to change.















MEP LOREM IPSUM

\*Disclaimer: The information, layout, pictures etc. Shown/contained in this brochure are indicative only and shall not form part of any contract and / or agreement. The builder / Developer shall not be liable, responsible, obligated and / or required to provide any and / or all such amenities, specification etc. as contained in this brochure. All Plans, drawings, information, amenities, layout etc. are subject to approval from all concerned authorities. The Builder / Developer shall have irrevocable and unconditional right to change, delete, substitute, alter, subtract, add, amend etc. the said plans, drawings, information, specification, amenities, layout etc. in such manner as the Builder / Developer may deem fit. No right of any nature whatsoever shall be constructed and / or deemed to have accrued in favour of any person and / or purchaser of the premises from or by virtue of this brochure. The Builder / Developer shall not be liable and / or responsible for any loss, damages, cost, charges, expenses suffered / incurred and / or likely to be suffered and / or incurred By any person and / or purchasers of the premises. No Person or purchasers of the premises shall have any right or be entitled to claim or enforce to claim or enforce any right based on this brochure.



#### ASMI BUILDERS & DEVELOPERS

Reg. Off .: Shop no. 6, Asmi Dreamz, Junction of S. V. Road & M. G. Road, Goregaon West, Mumbai – 400 062.

Contact on: + 91 22 2872 9092 / 93 / 94 | Website: www.asmigroup.co.in | Email:info@asmigroup.co.in

#### SITE OFFICE

Unnat Nagar, Goregaon West, Mumbai – 400 062.

M	aha	RER

Maha RERA No.: P51800031746 | Available on MahaRERA Website: https://maharera.mahaonline.gov.in